


NATURAL CHANNEL DESIGN ALTERNATIVE

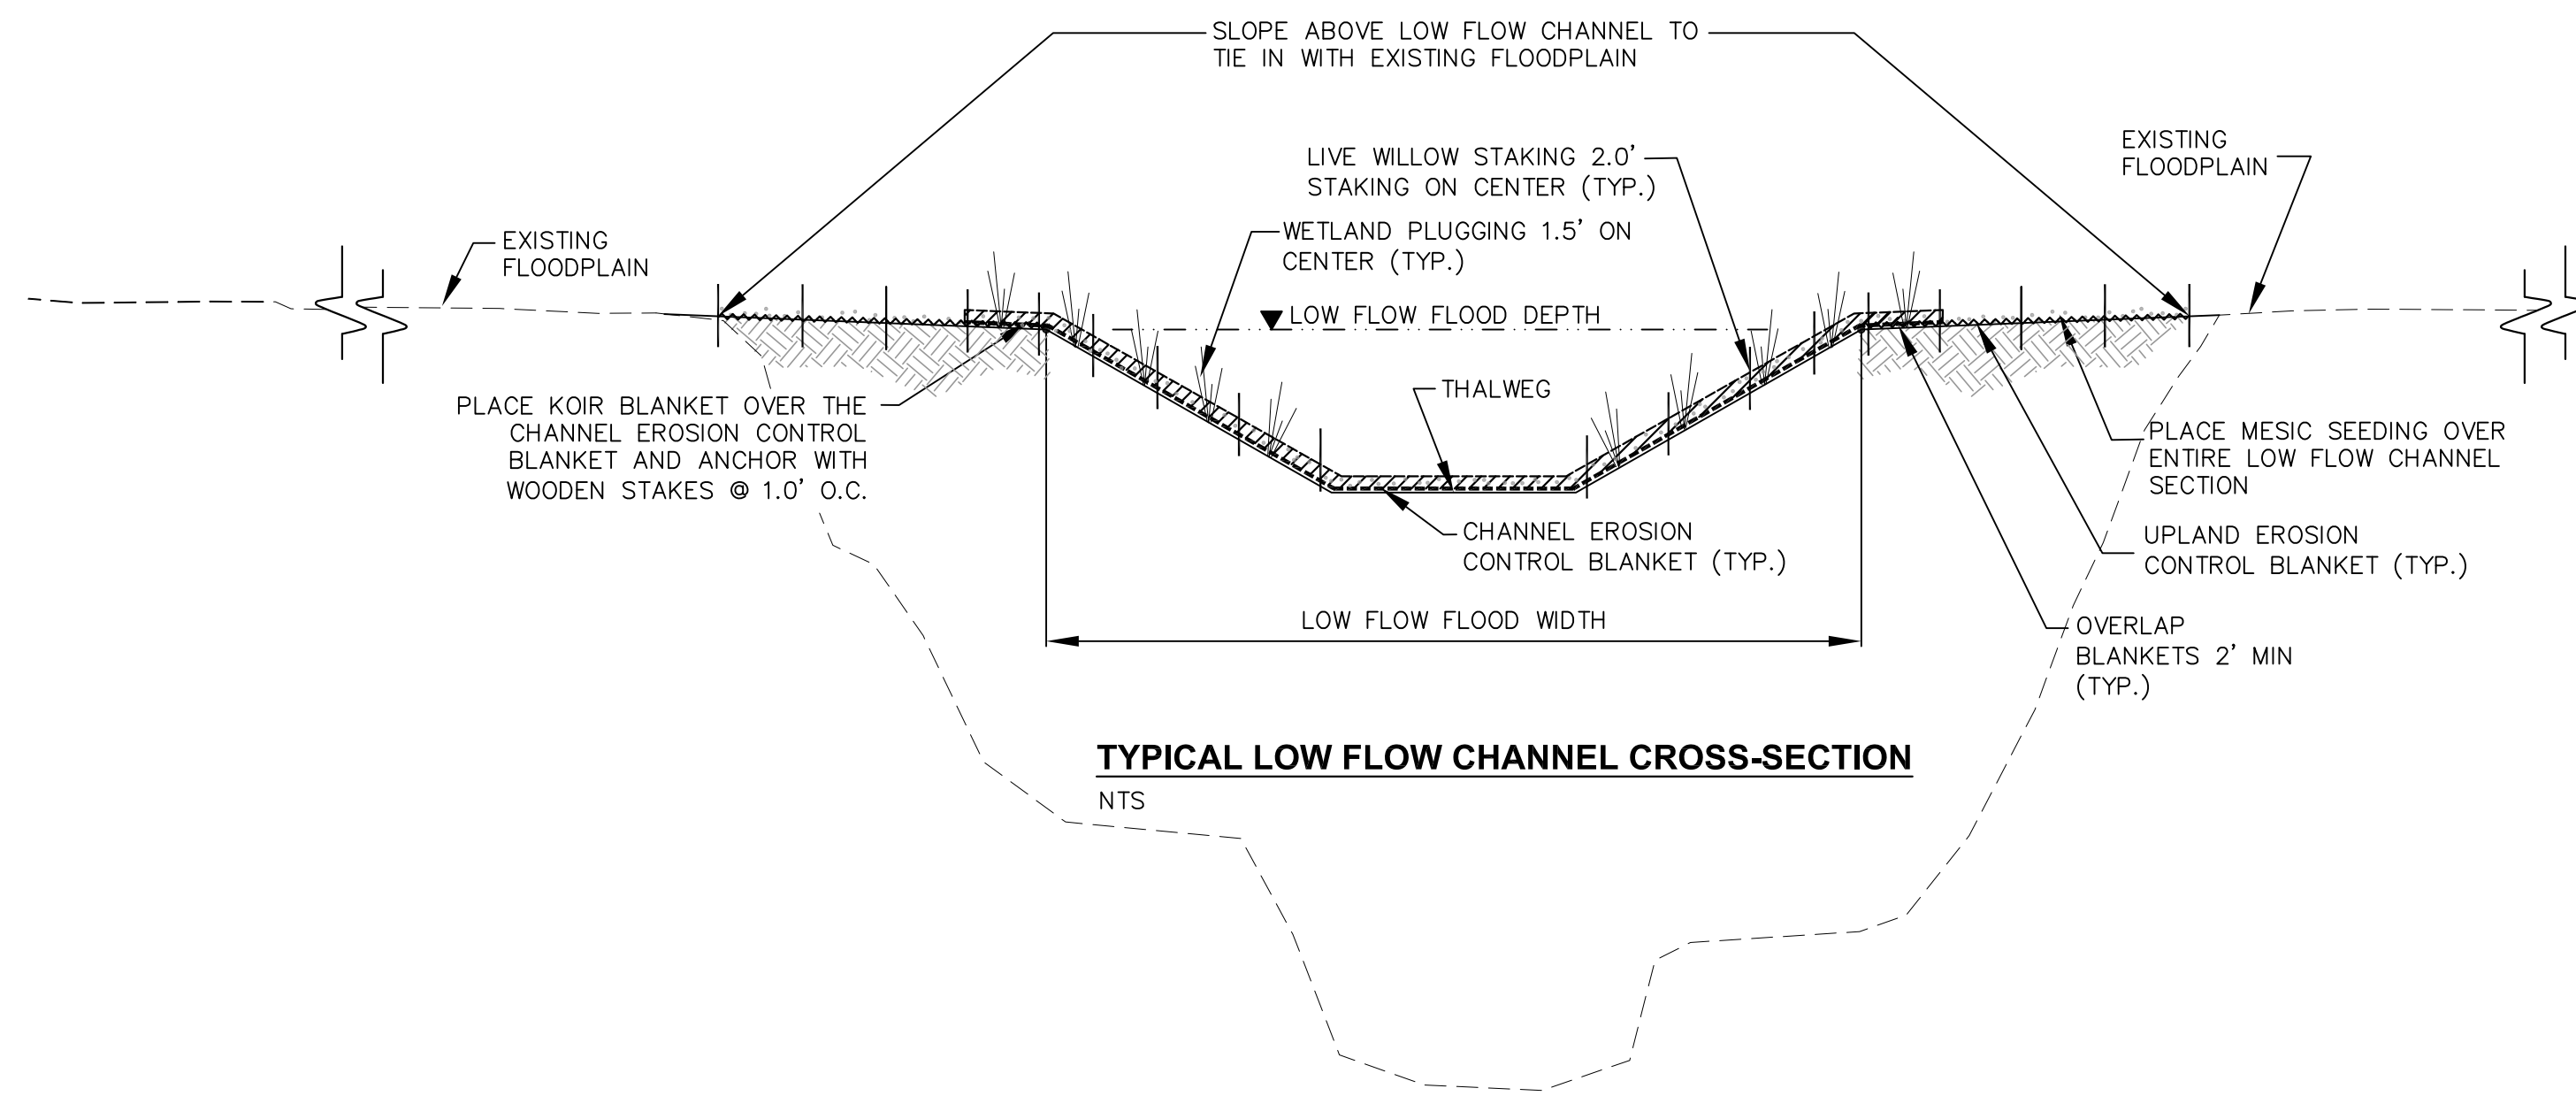

TYPICAL NATURAL CHANNEL CROSS-SECTION FOR USE IN NATURAL CHANNEL RESTORATION


NOT FOR CONSTRUCTION



BEFORE NATURAL CHANNEL CONSTRUCTION



AFTER NATURAL CHANNEL CONSTRUCTION

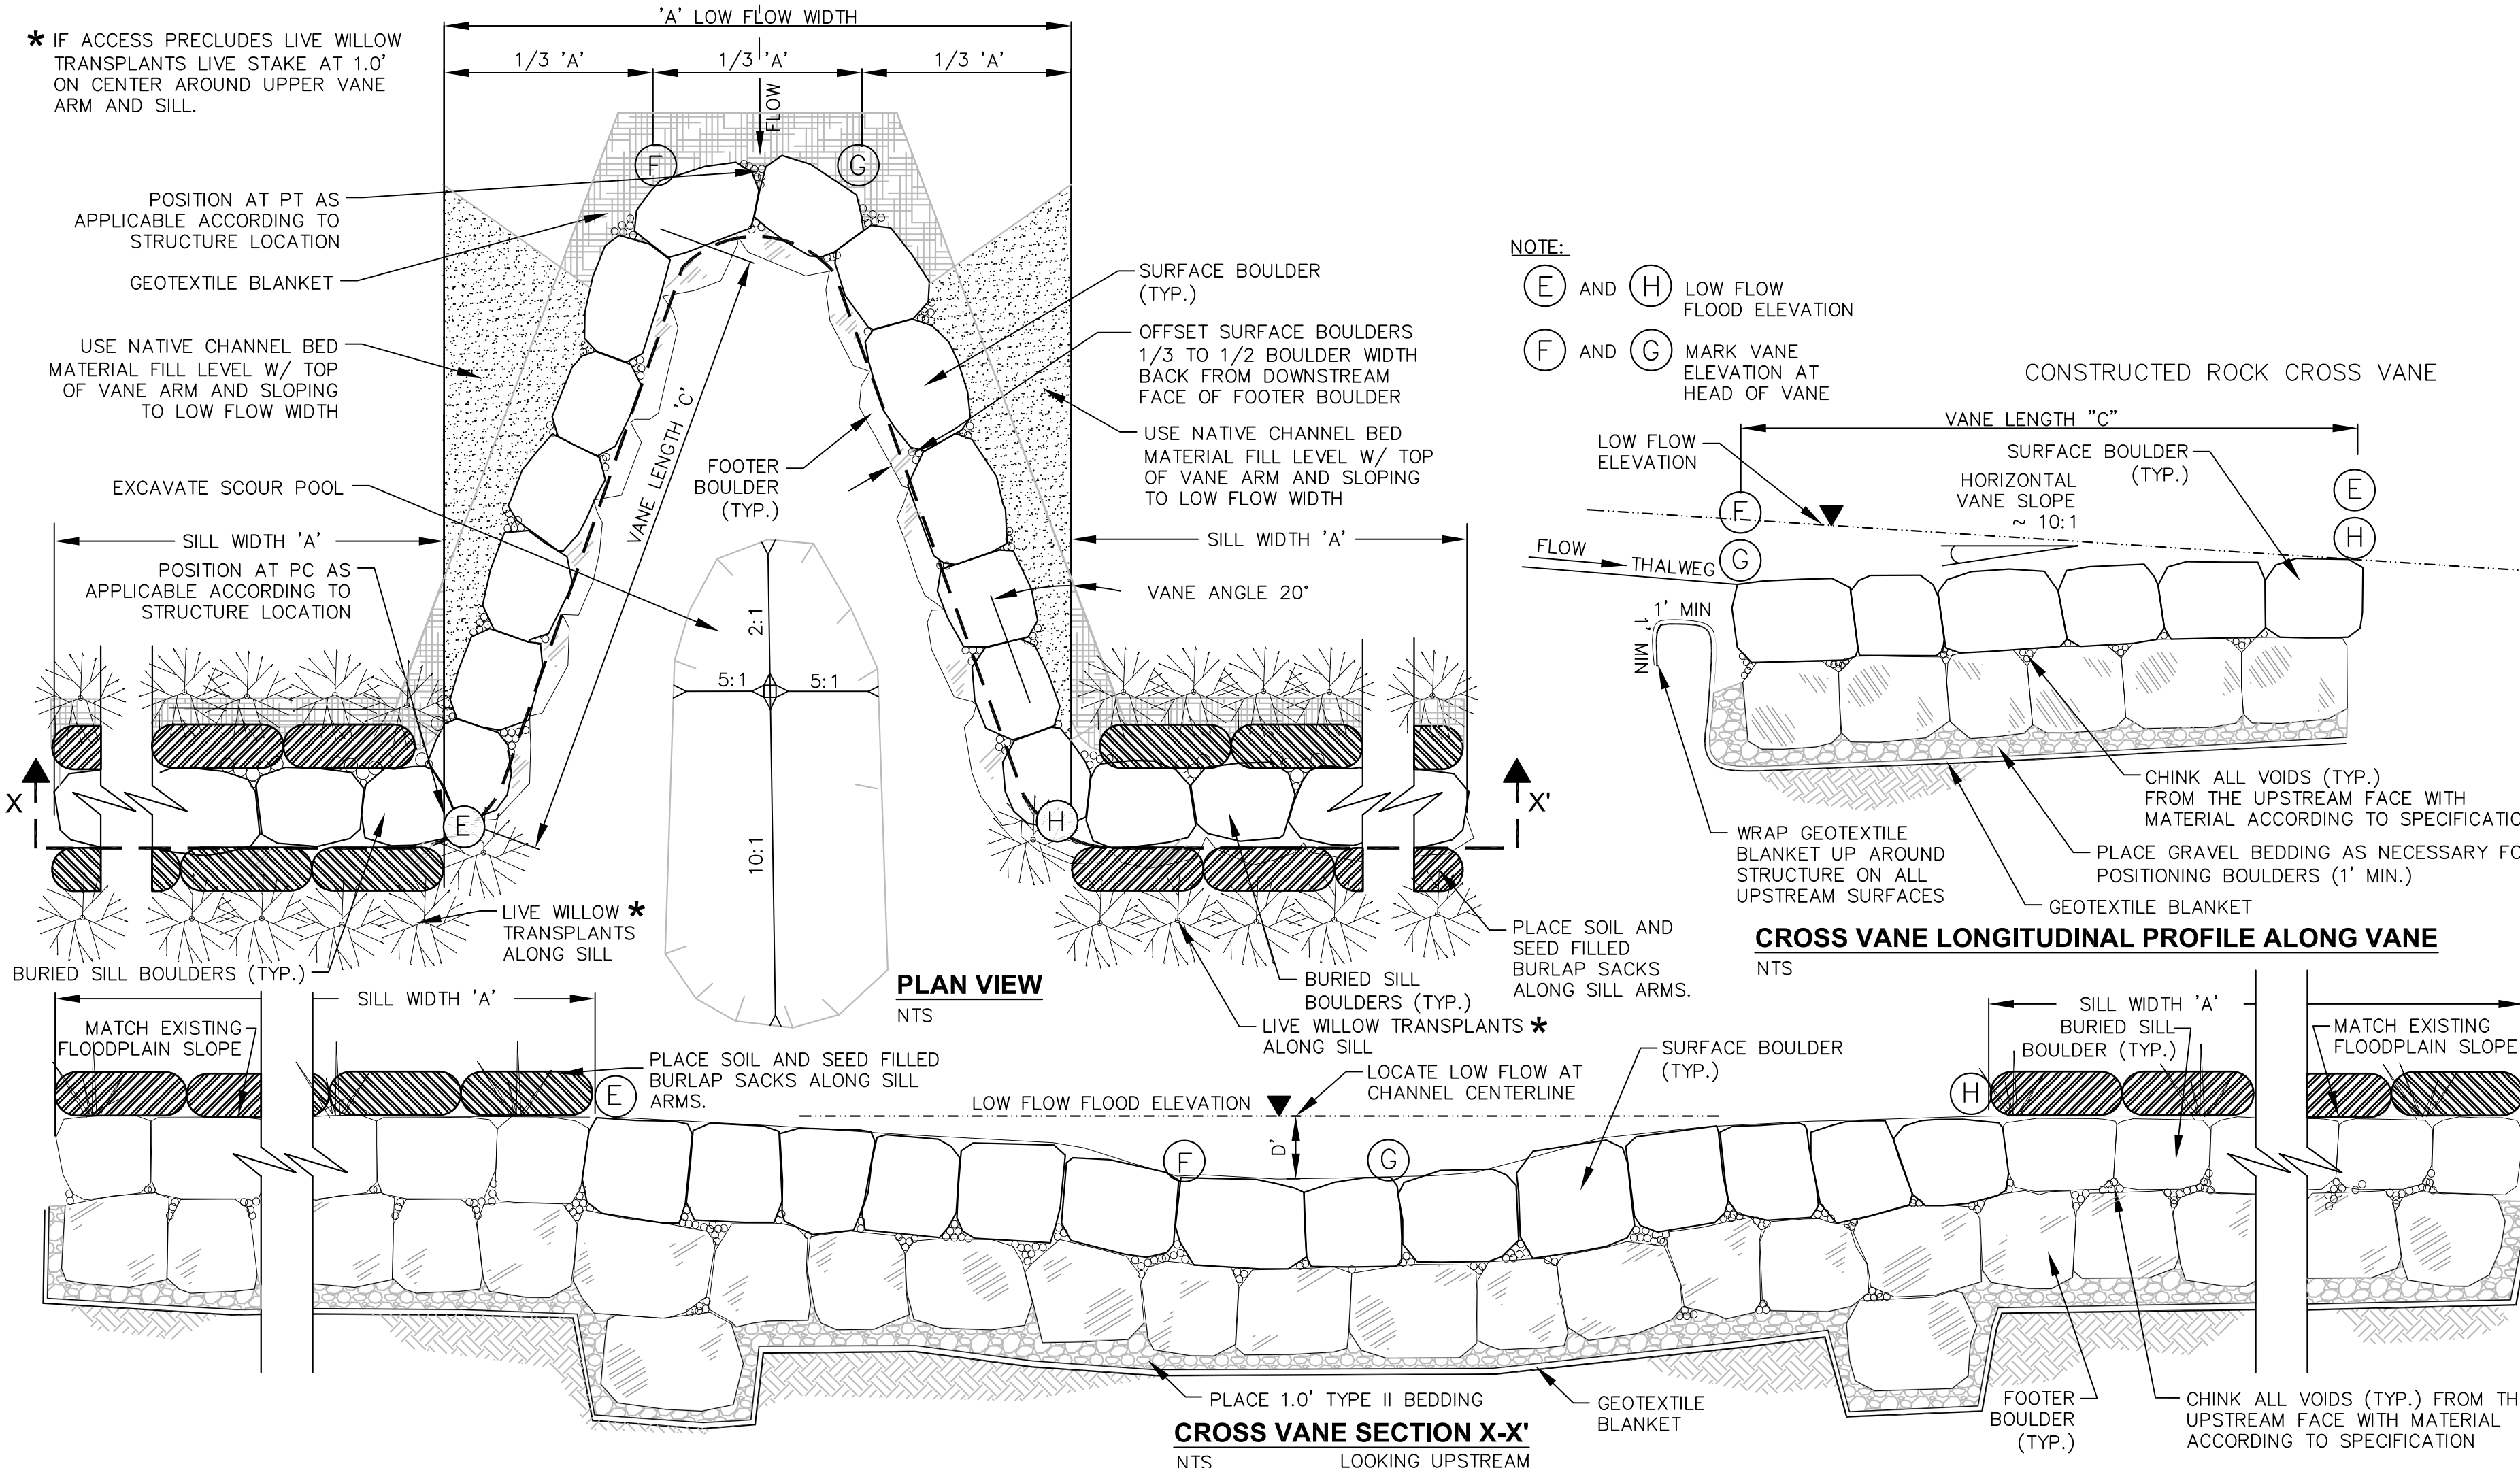


TYPICAL ROCK CROSS VANE DETAILS FOR USE IN NATURAL CHANNEL RESTORATION

NOT FOR CONSTRUCTION



CONSTRUCTED ROCK VANE

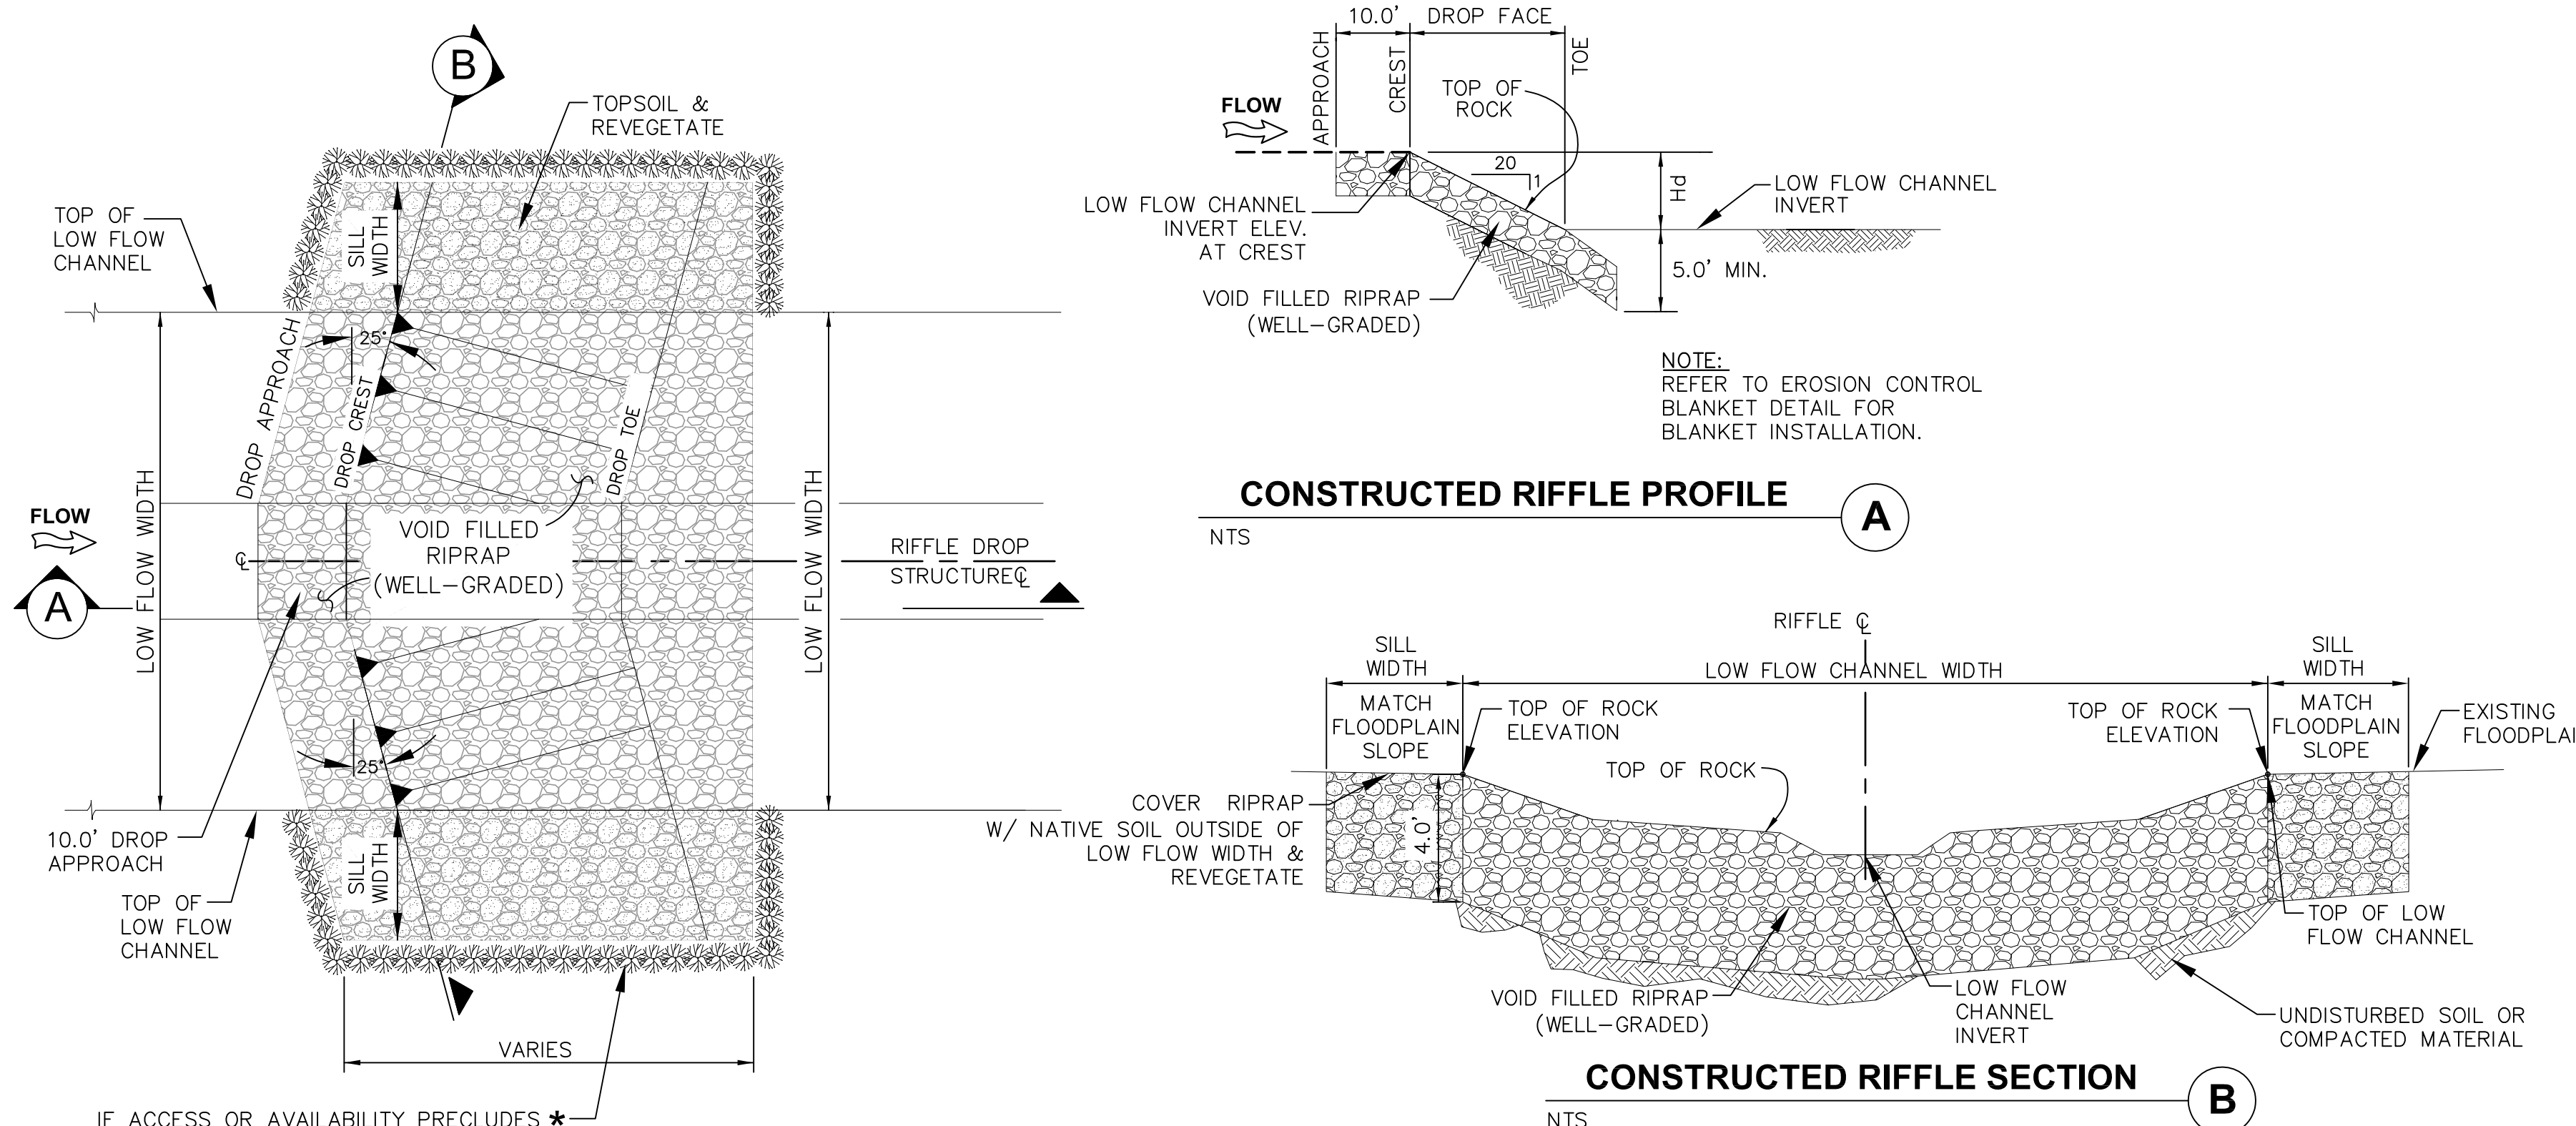

TYPICAL CONSTRUCTED RIFFLE DETAILS FOR USE IN NATURAL CHANNEL RESTORATION

NOT FOR CONSTRUCTION



CONSTRUCTED RIFFLE

NAME: S:\14.526.004.000 (FC Dist Upper Ptn & Cheyenne Rest Plan)\Public Meeting Materials\DWG\Natural Channel Design Alternative.dwg
PCP: Matrix.rtb
PLOT DATE: Tue May 12, 2015 2:54pm